




ECP Polycarbonate Connecting System for roofing
Using Polygal's Standard Grade 8mm and 10mm Multiwall sheets

Where to use Connecting and Edge Profiles as well as Seal Tape

Width = Along the house wall


Length = Distance from the wall

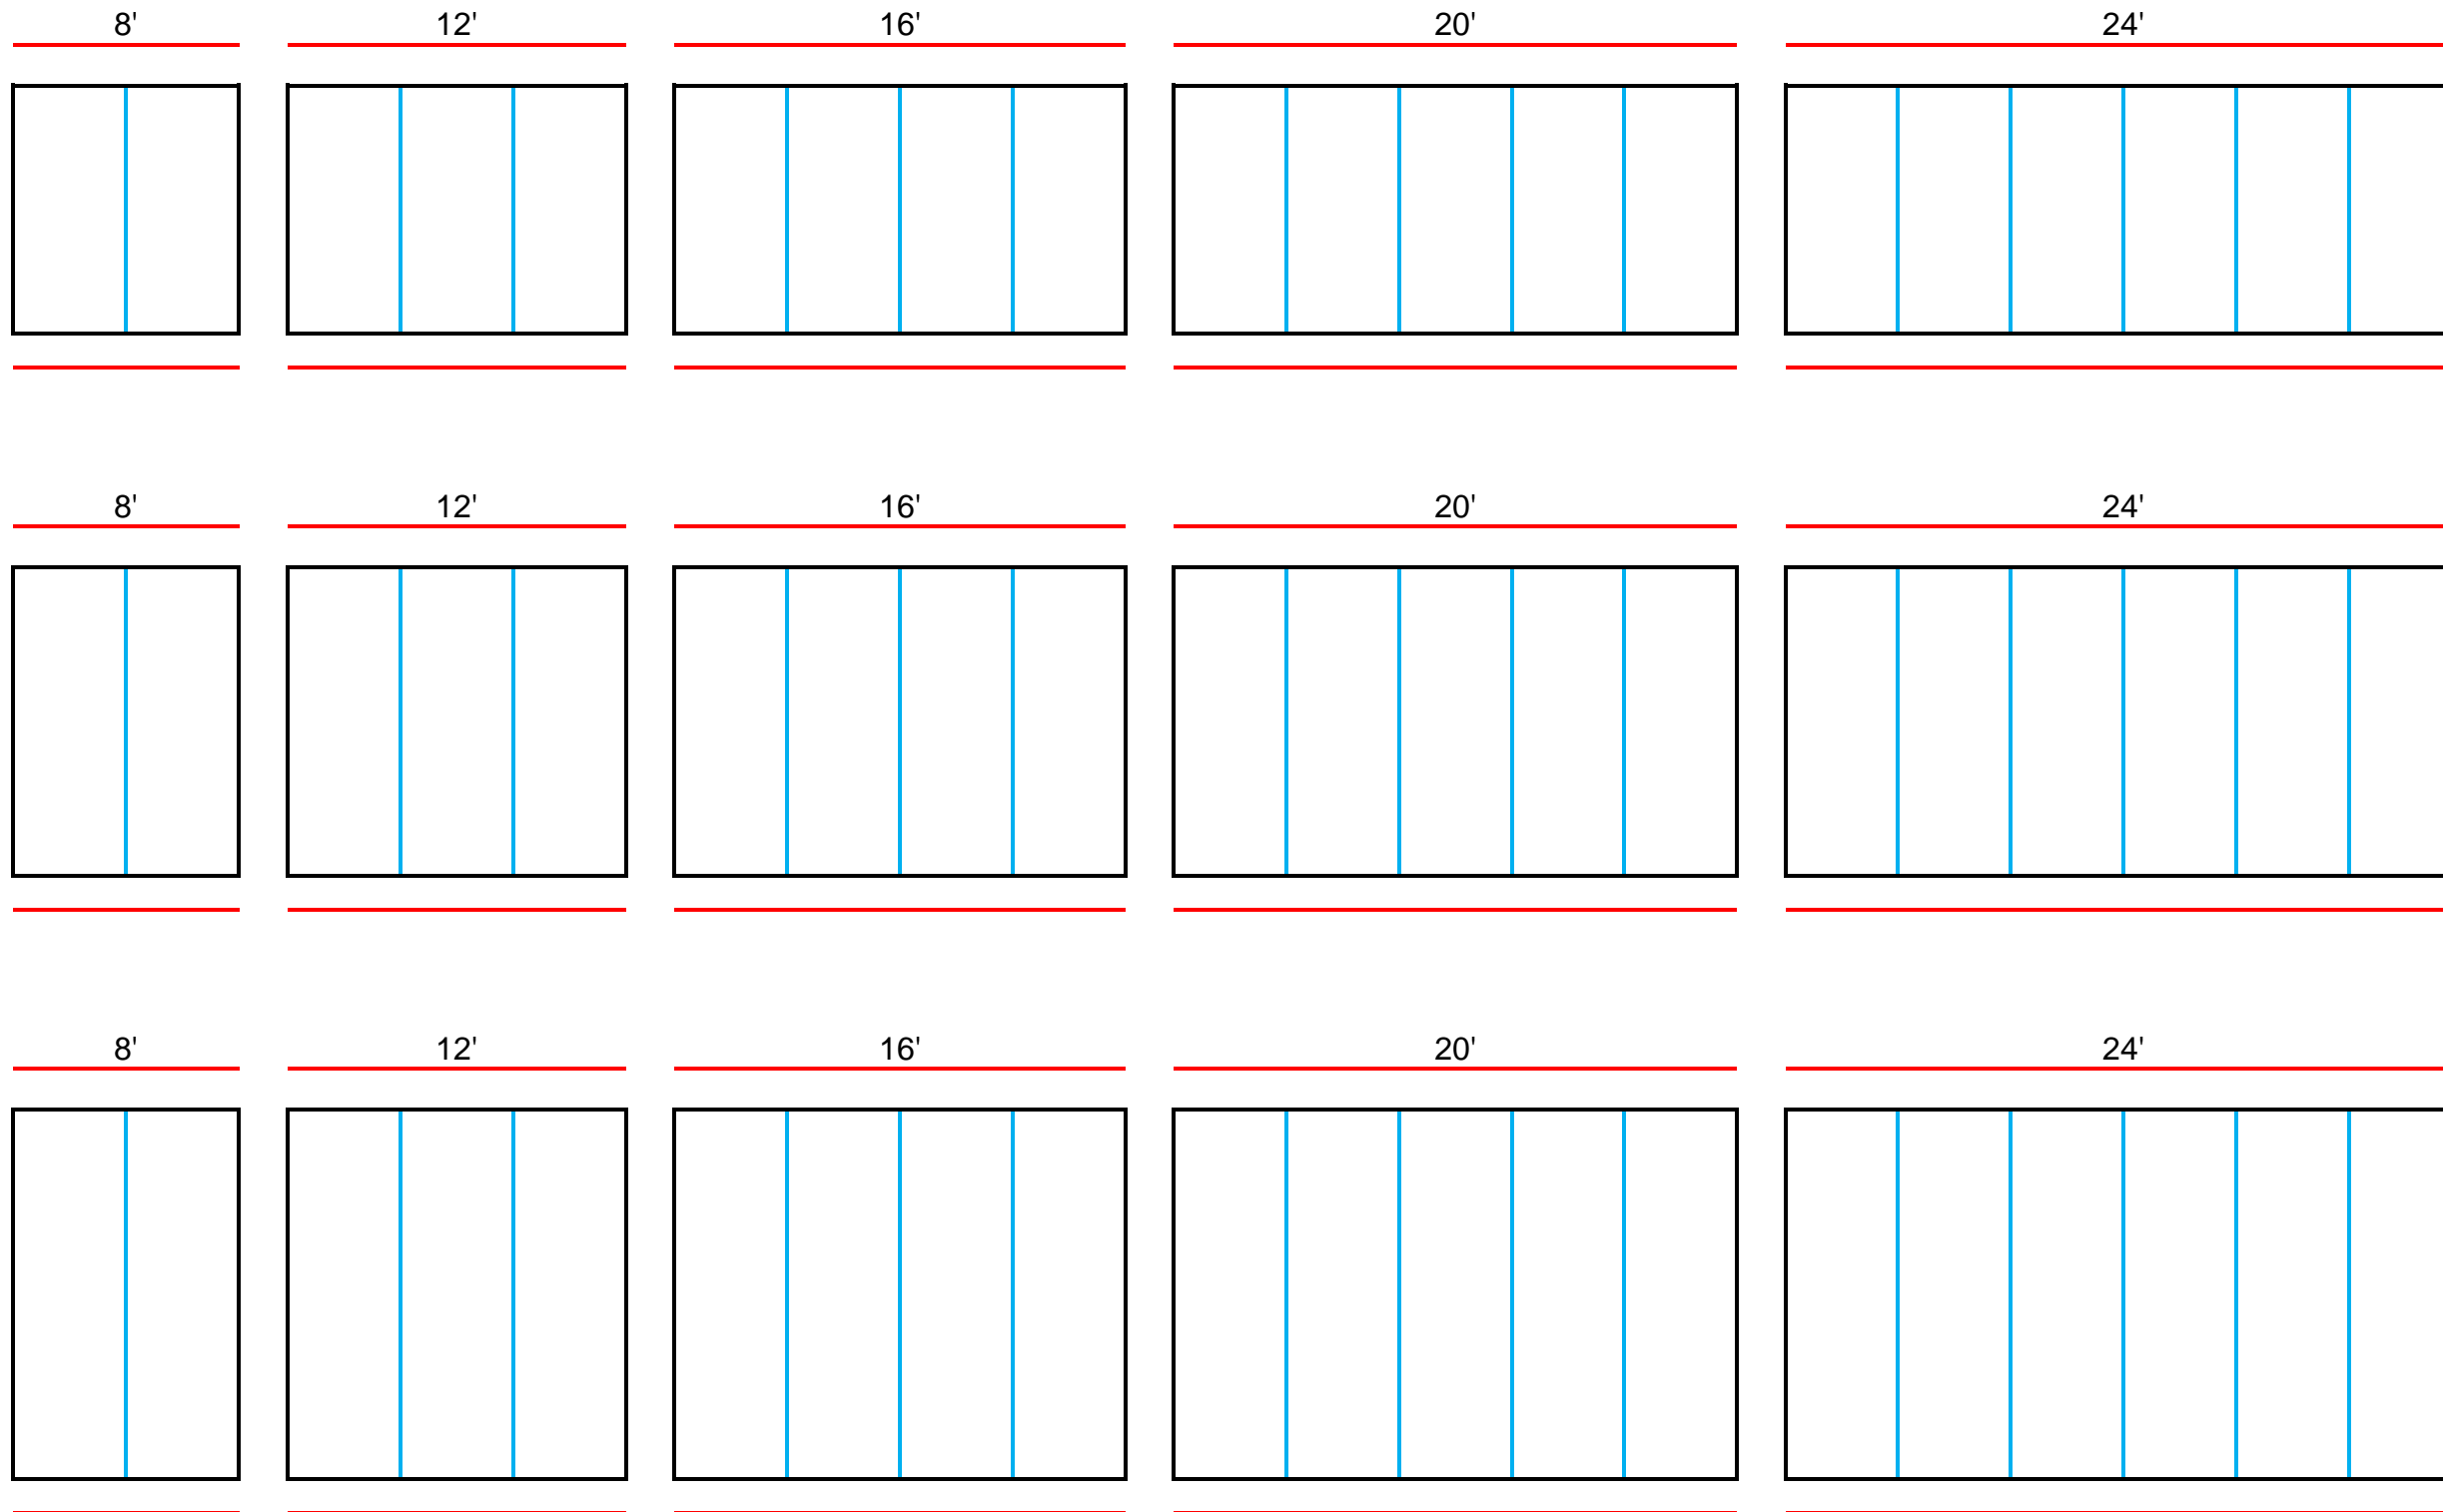

U Edge profiles

Connecting Profiles

Tape

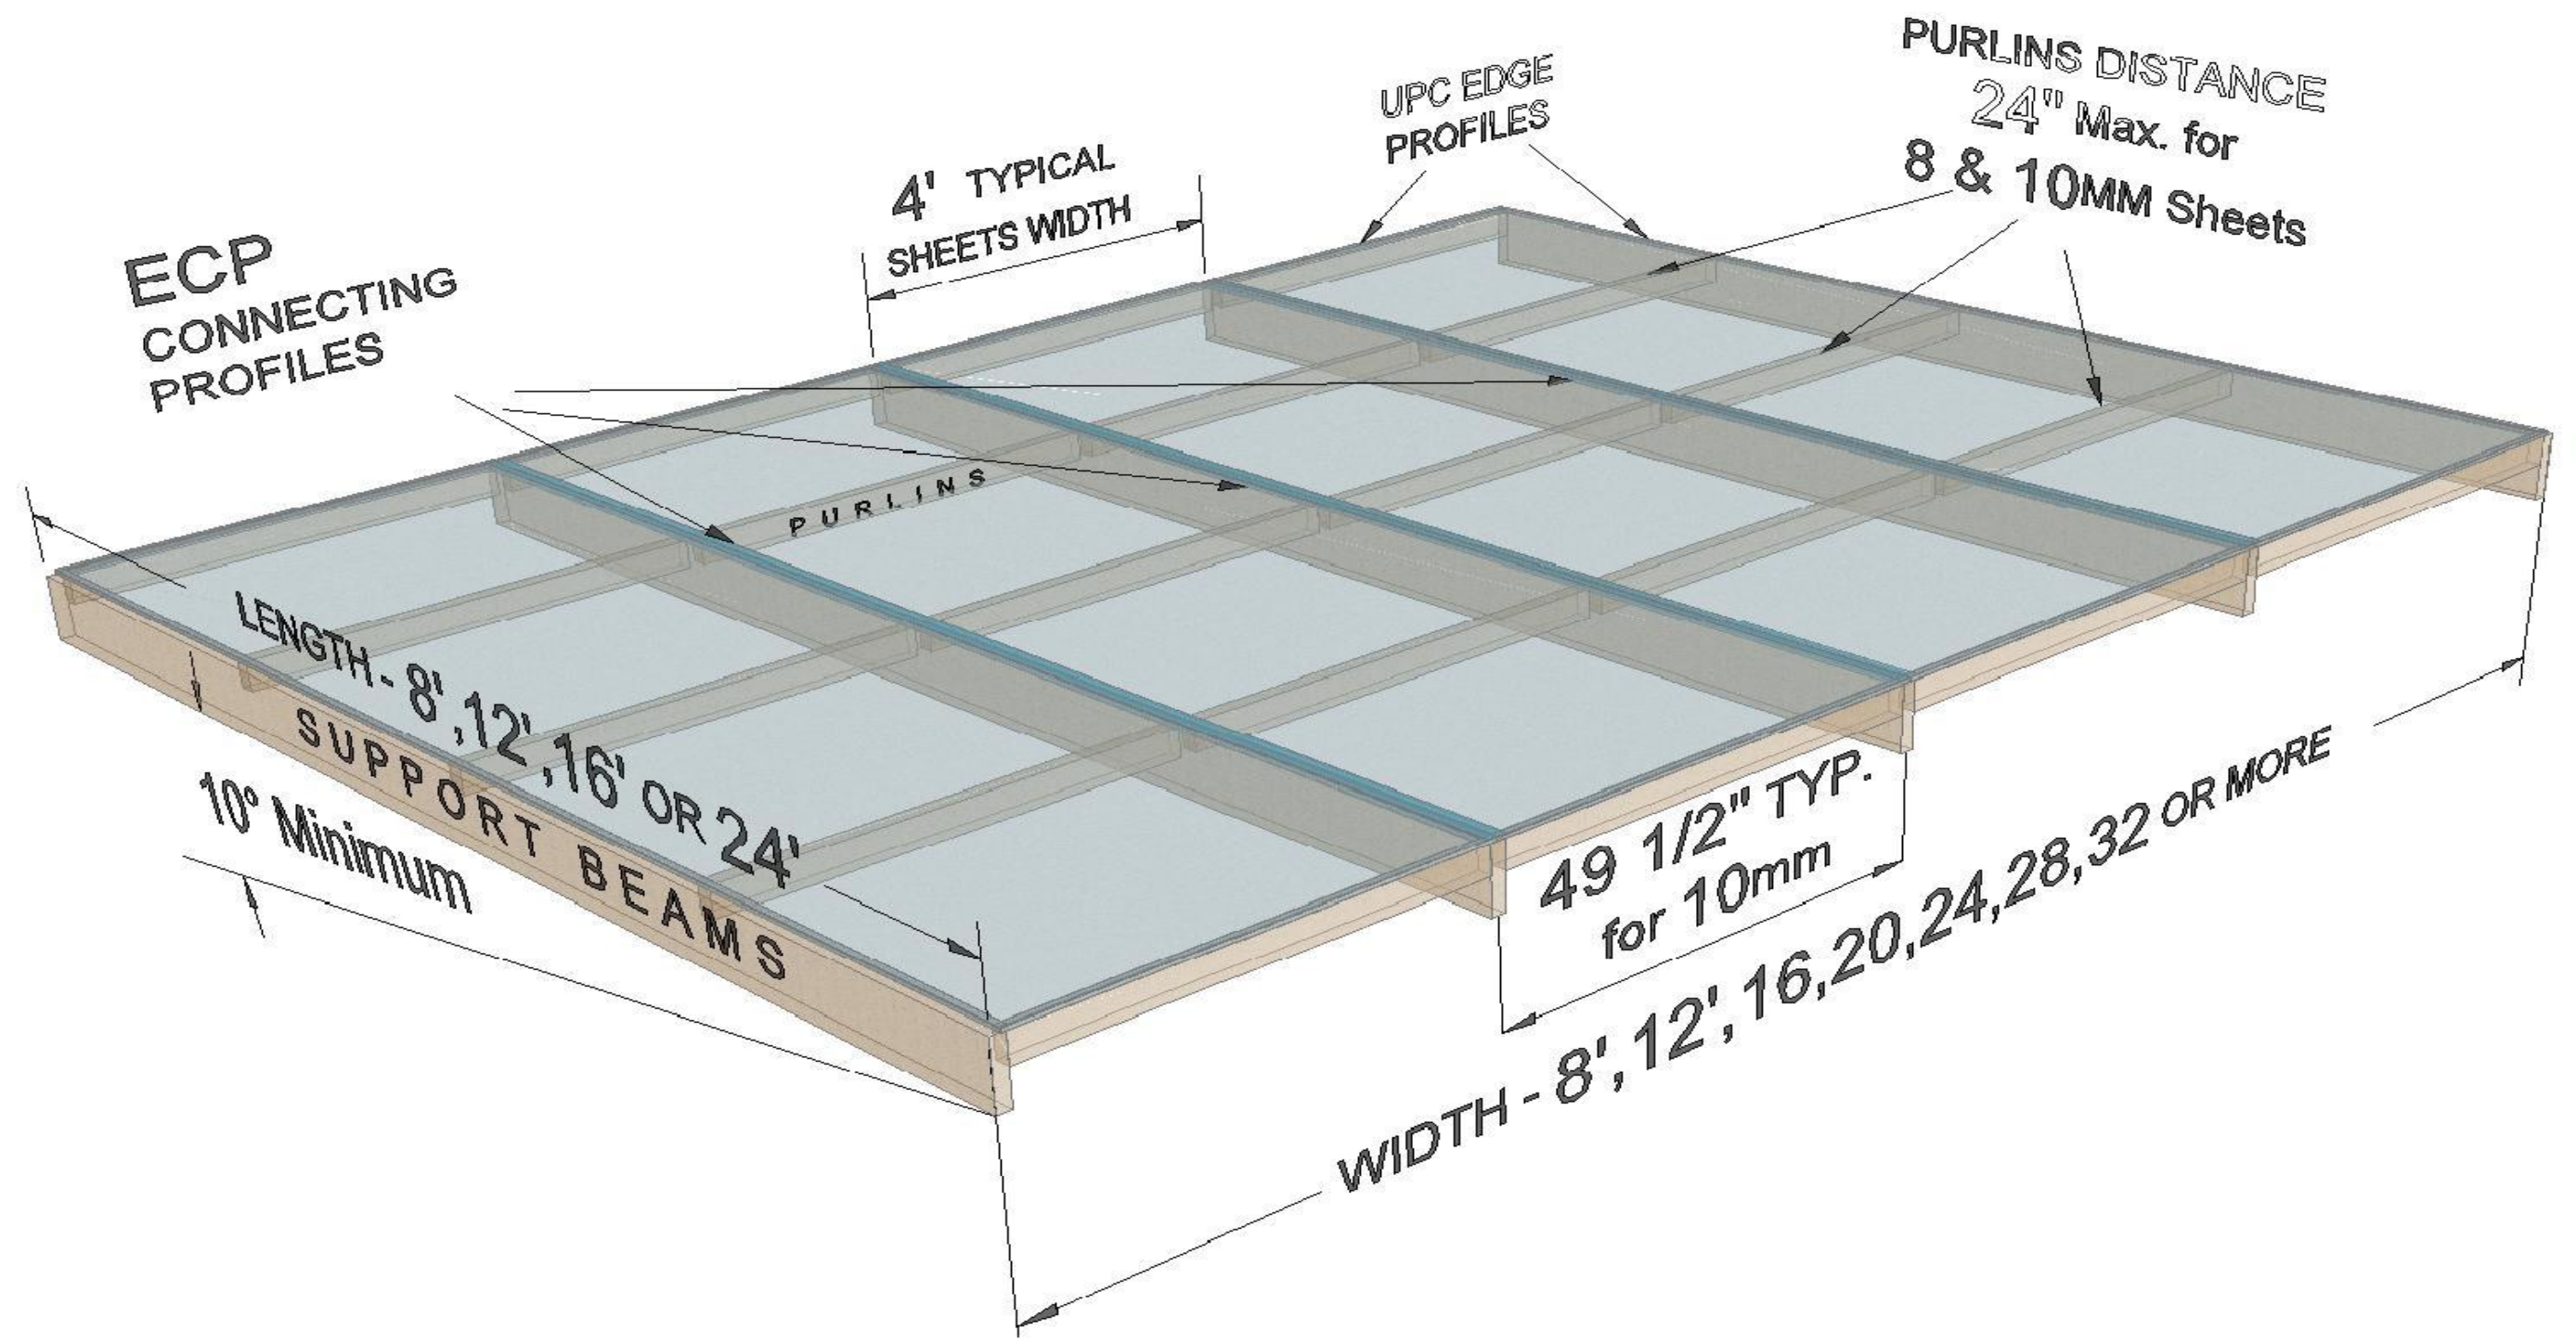

Disclaimer

THE INFORMATION IN THIS DRAWING IS INTENDED FOR REVIEW ONLY. GREENWALL SOLUTIONS INC. IS NOT, AND WILL NOT BE RESPONSIBLE FOR ANY DAMAGE OR LOSS CAUSED BY INCORRECT USE OF THE DRAWING AND/OR ERRONEOUS INTERPRETATION OF THE DRAWING. ALWAYS CONSULT WITH AN ARCHITECT AND CERTIFIED CIVIL ENGINEER WHEN APPLYING THE DRAWING ON BUILDING.

<mailto:info@greenwallsolutions.com>
<http://www.greenwallsolutions.com/>
