




ECP Polycarbonate Connecting System for Pergola Roof
Using Polygal's Standard Grade 8mm and 10mm Multiwall sheets


Cover for Existing 16" rafters centers on Pergola

No Need to Move the Rafters

All sheets in Middle sections need to be cut to 47"

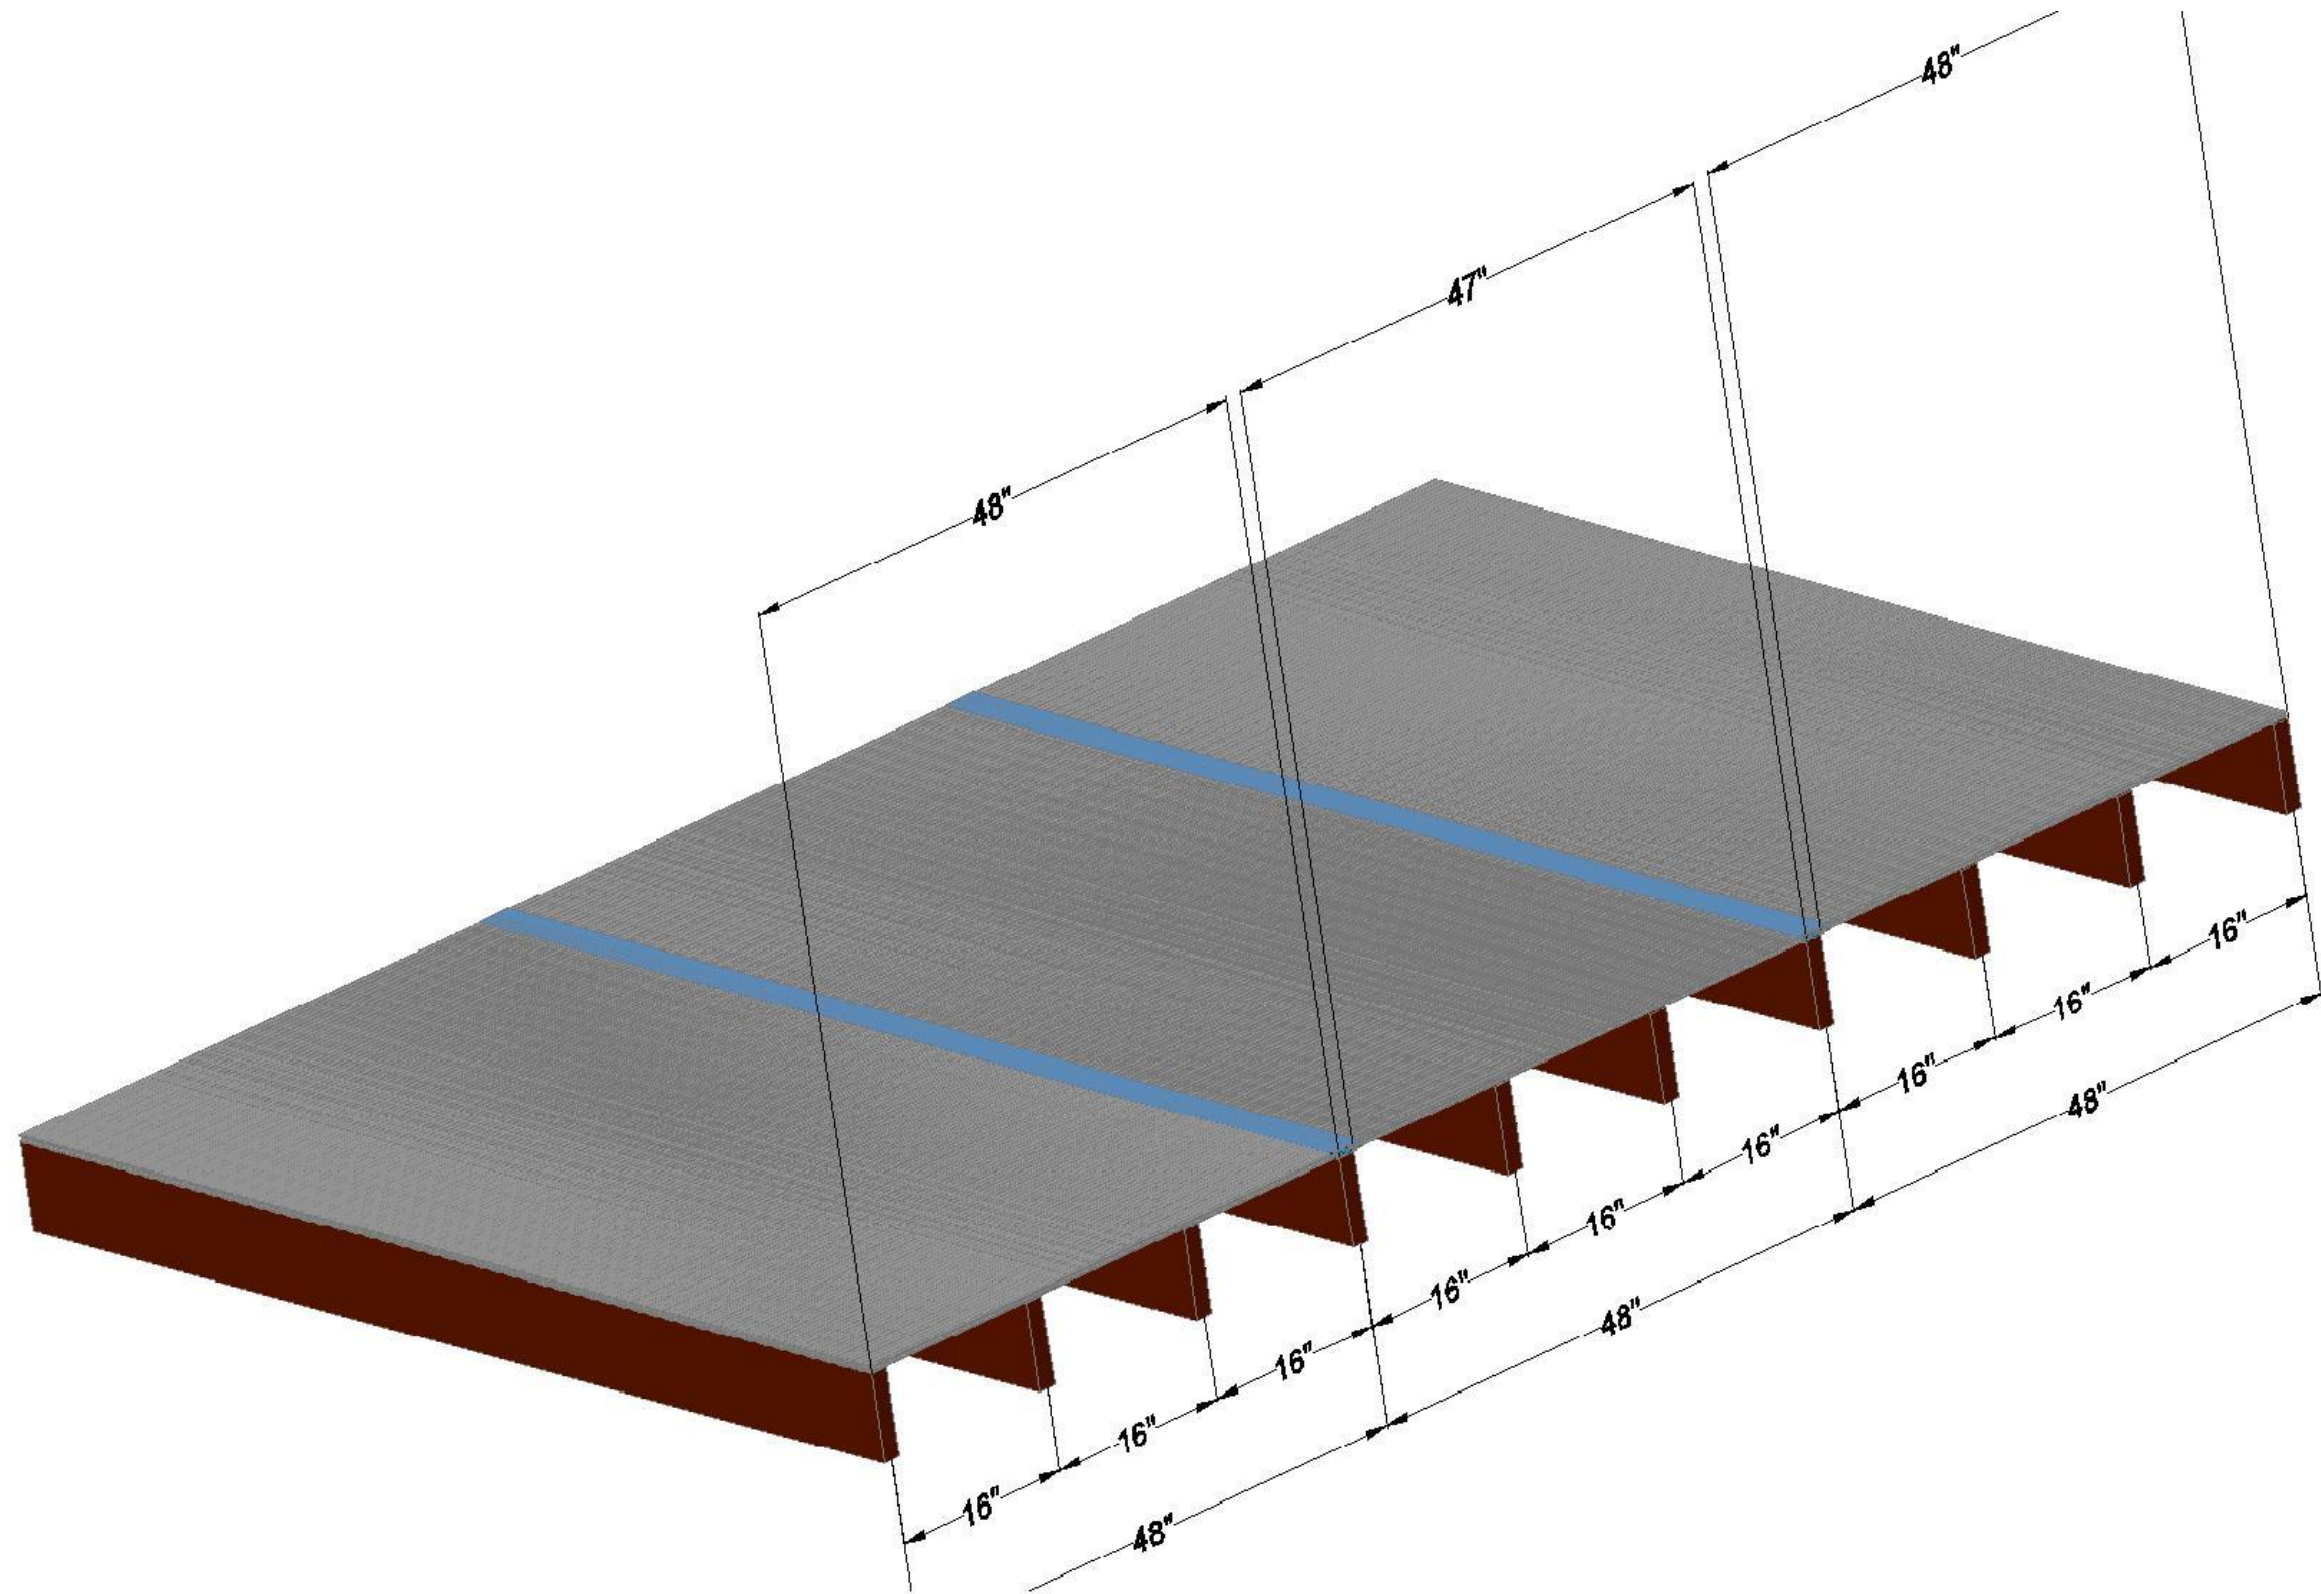

Cover for Rafters system Pergola
Where to Place the Rafters to keep All sheets at 48"

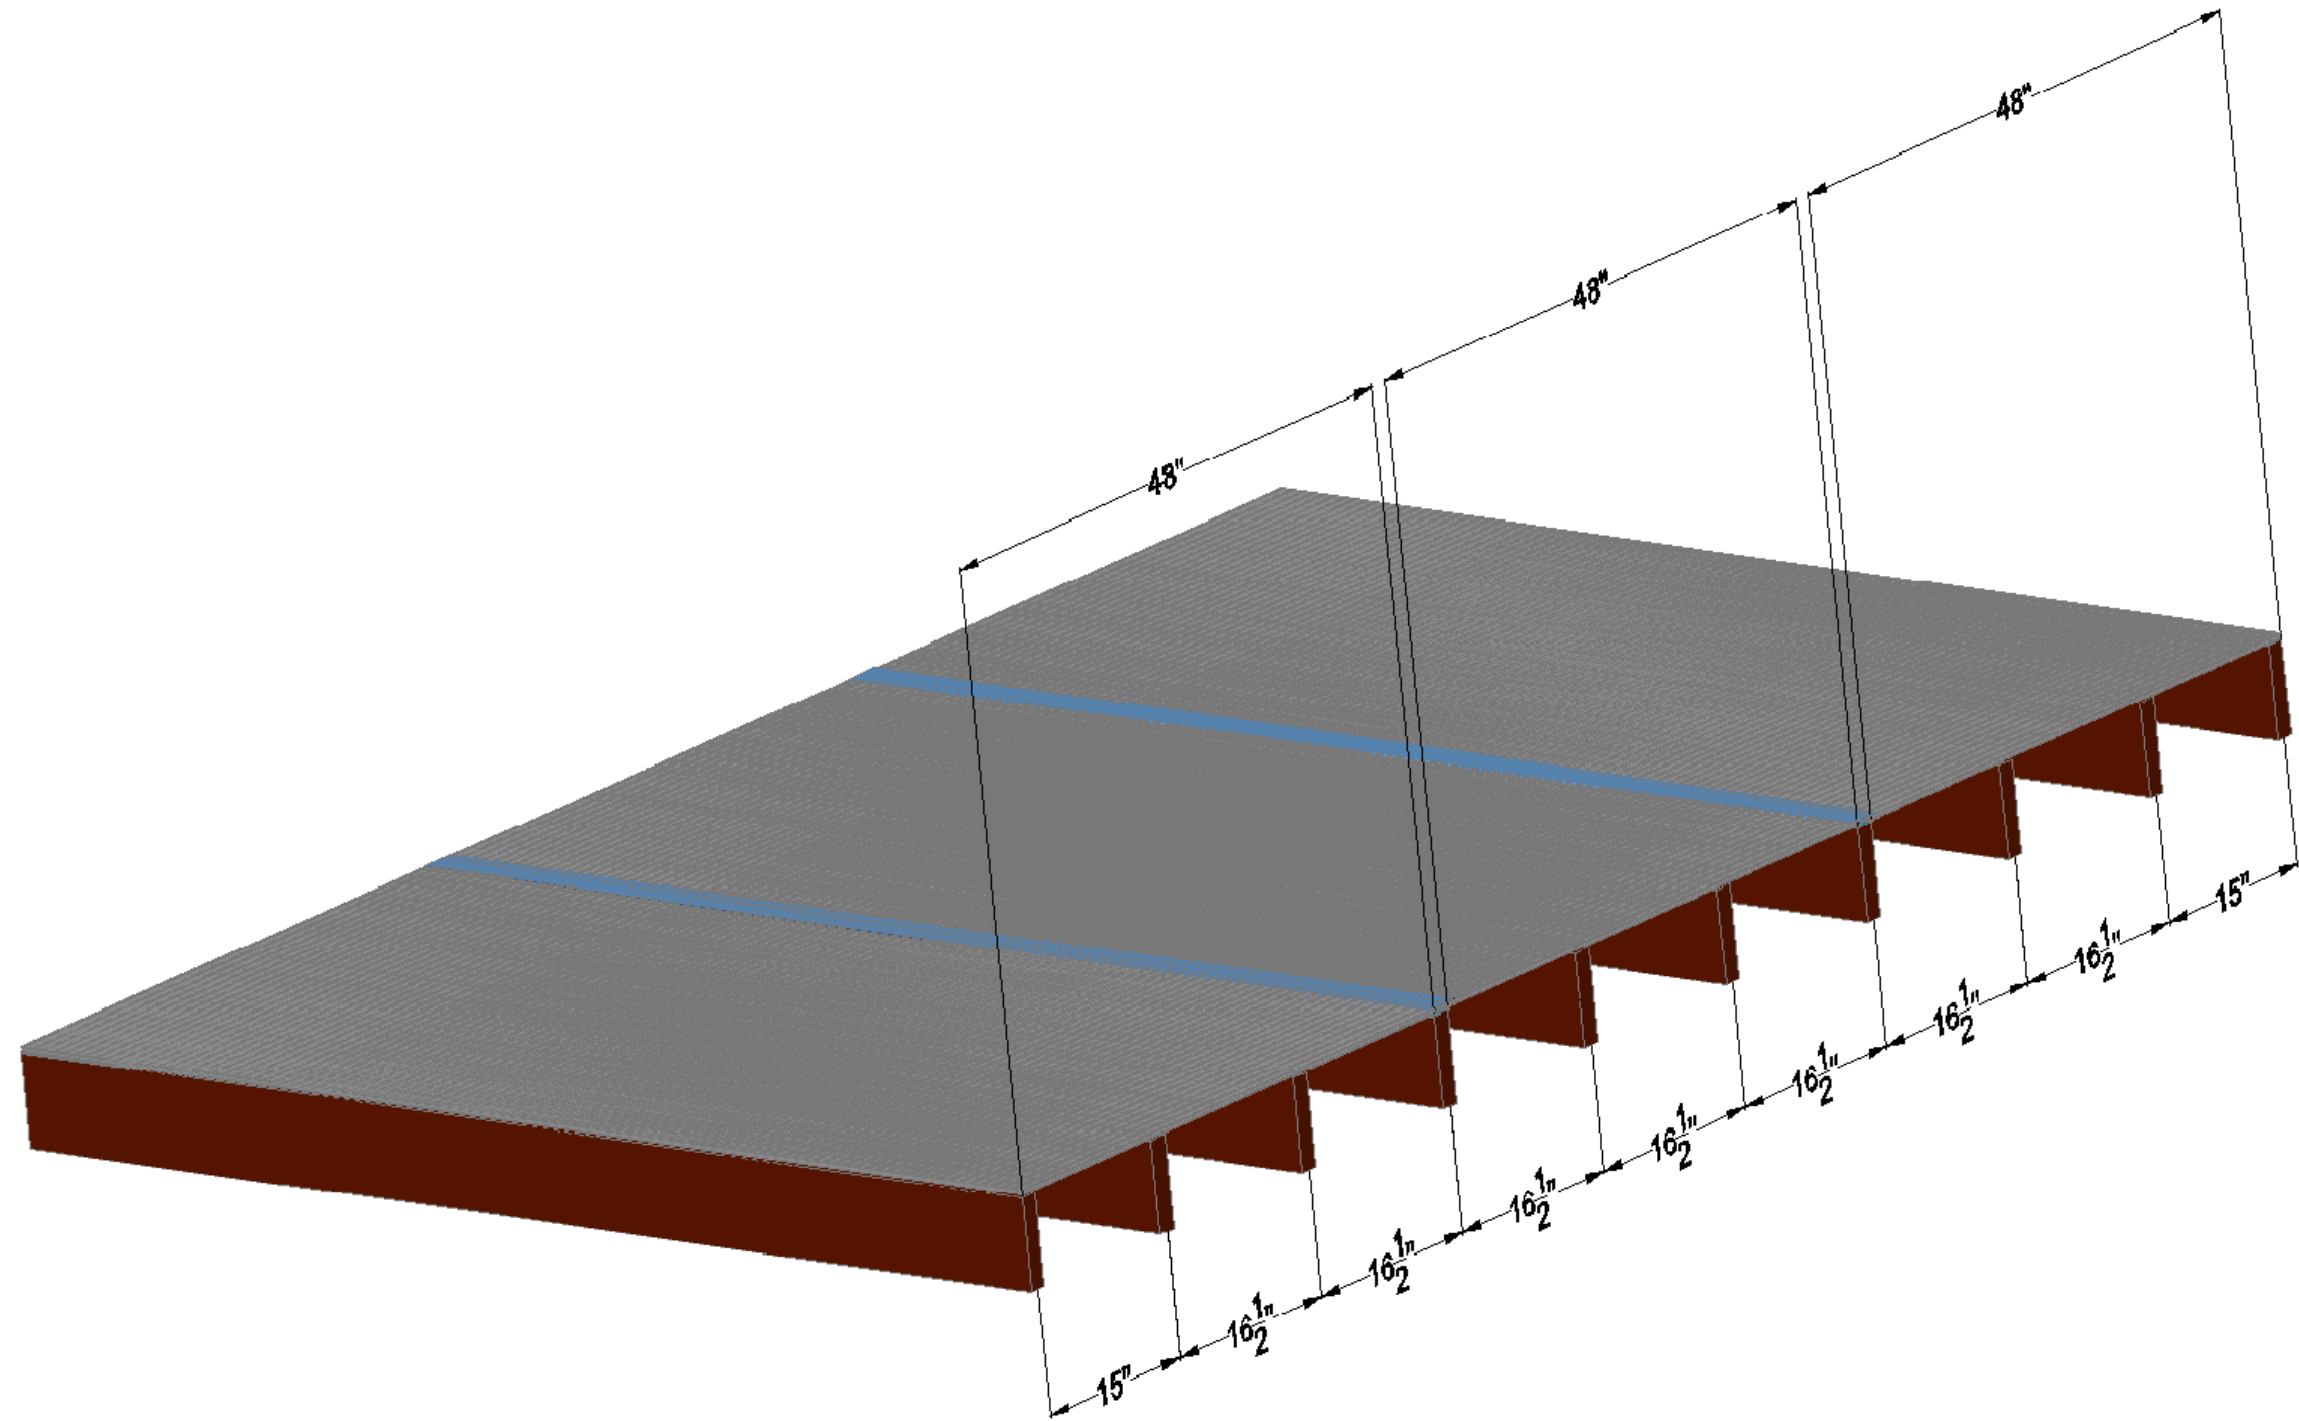

Disclaimer

THE INFORMATION IN THIS DRAWING IS INTENDED FOR REVIEW ONLY. GREENWALL SOLUTIONS INC. IS NOT, AND WILL NOT BE RESPONSIBLE FOR ANY DAMAGE OR LOSS CAUSED BY INCORRECT USE OF THE DRAWING AND/OR ERRONEOUS INTERPRETATION OF THE DRAWING. ALWAYS CONSULT WITH AN ARCHITECT AND CERTIFIED CIVIL ENGINEER WHEN APPLYING THE DRAWING ON BUILDING.

<mailto:info@greenwallsolutions.com>
<http://www.greenwallsolutions.com/>
