

## **Greenhouse Kits and Polycarbonate Multiwall Sheets**

Greenwall Solution Inc

Canada Greenhouse Kits

Thornhill, Ontario

Canada


(905) 597-5710

[info@greenwallsolutions.com](mailto:info@greenwallsolutions.com)


[Info@canada-greenhouse-kits.com](mailto:Info@canada-greenhouse-kits.com)


[www.greenwallsolutions.com](http://www.greenwallsolutions.com)

[www.canada-greenhouse-kits.com](http://www.canada-greenhouse-kits.com)

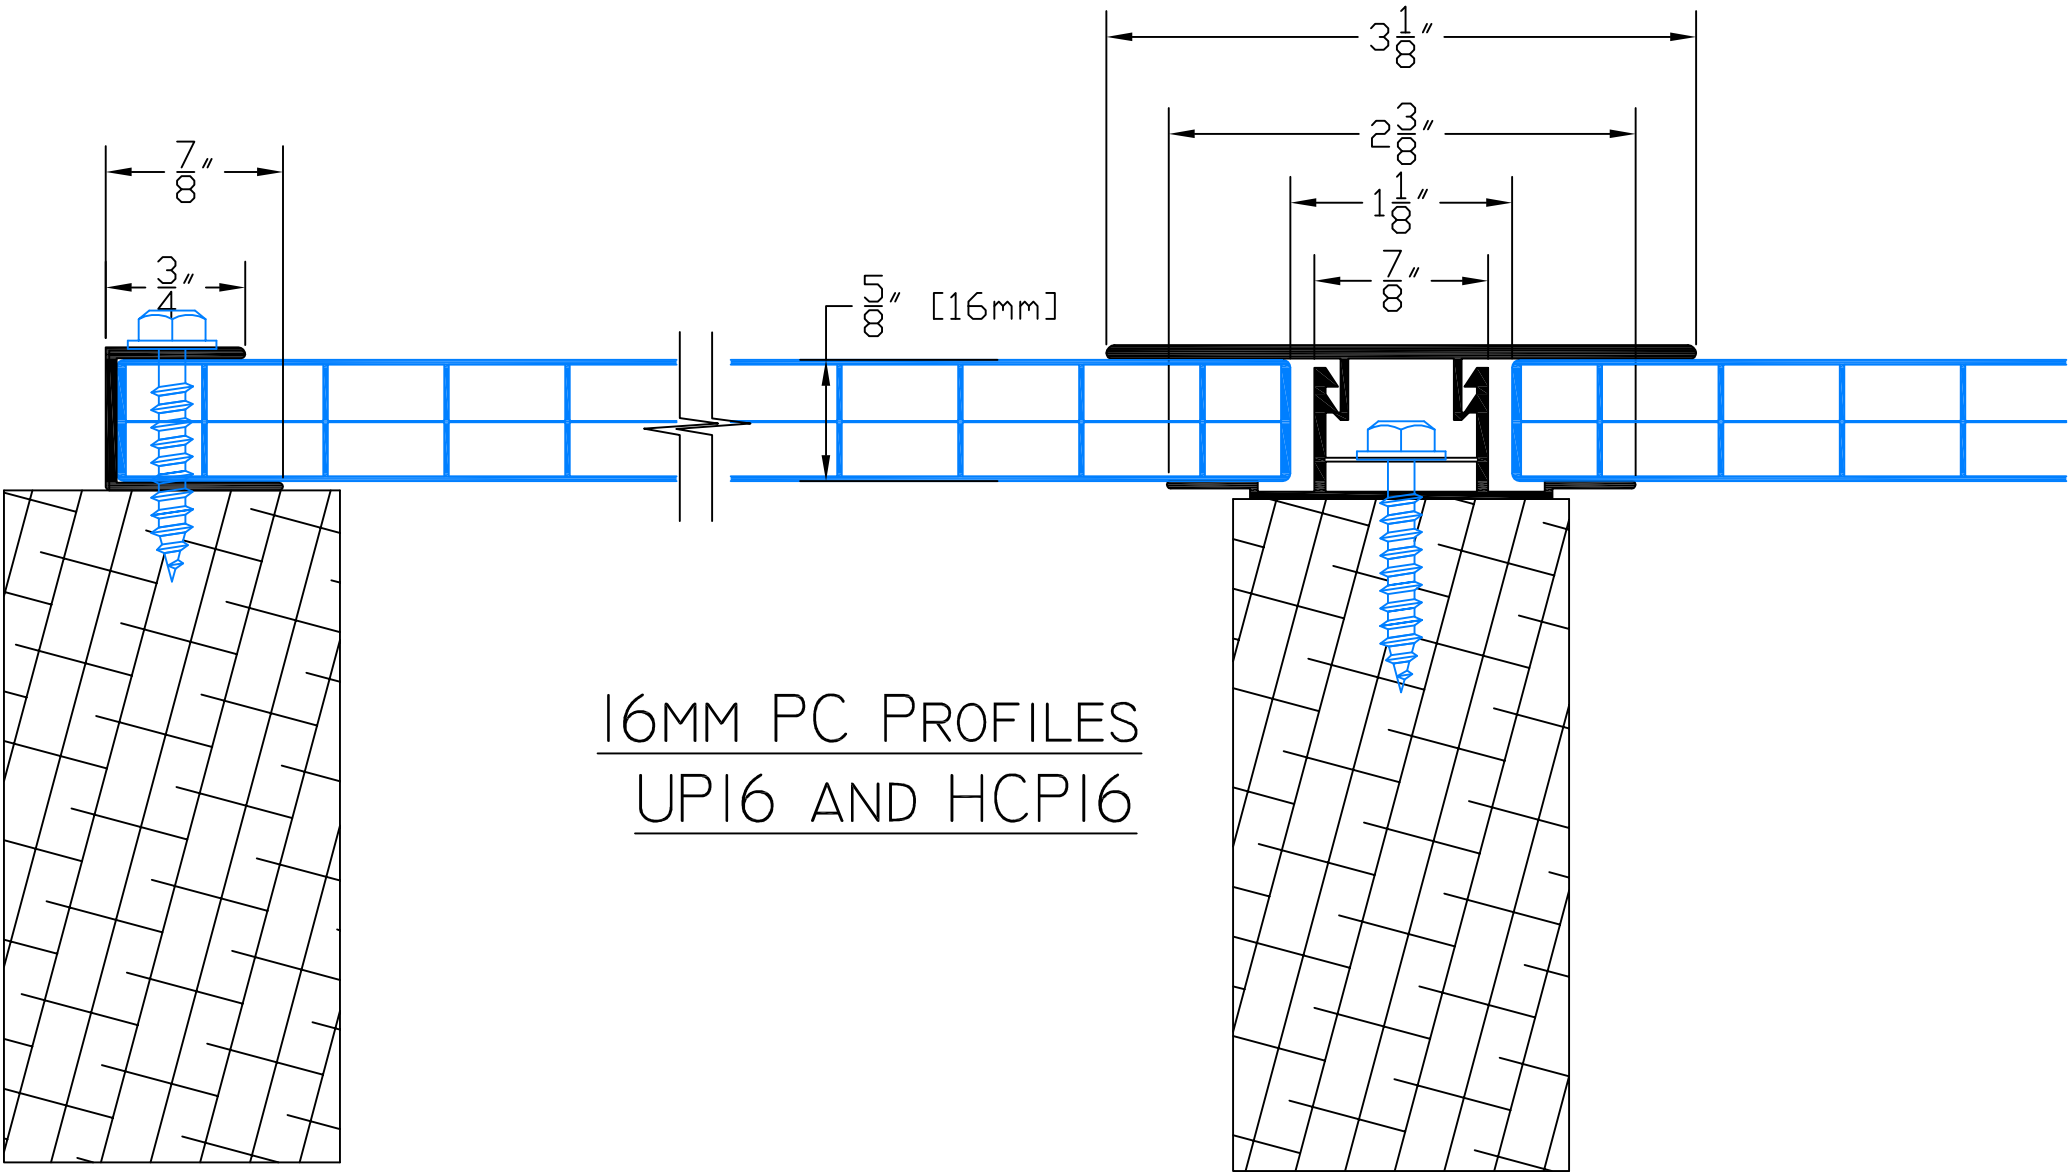

16MM PC PROFILES  
UPI6 AND HCPI6

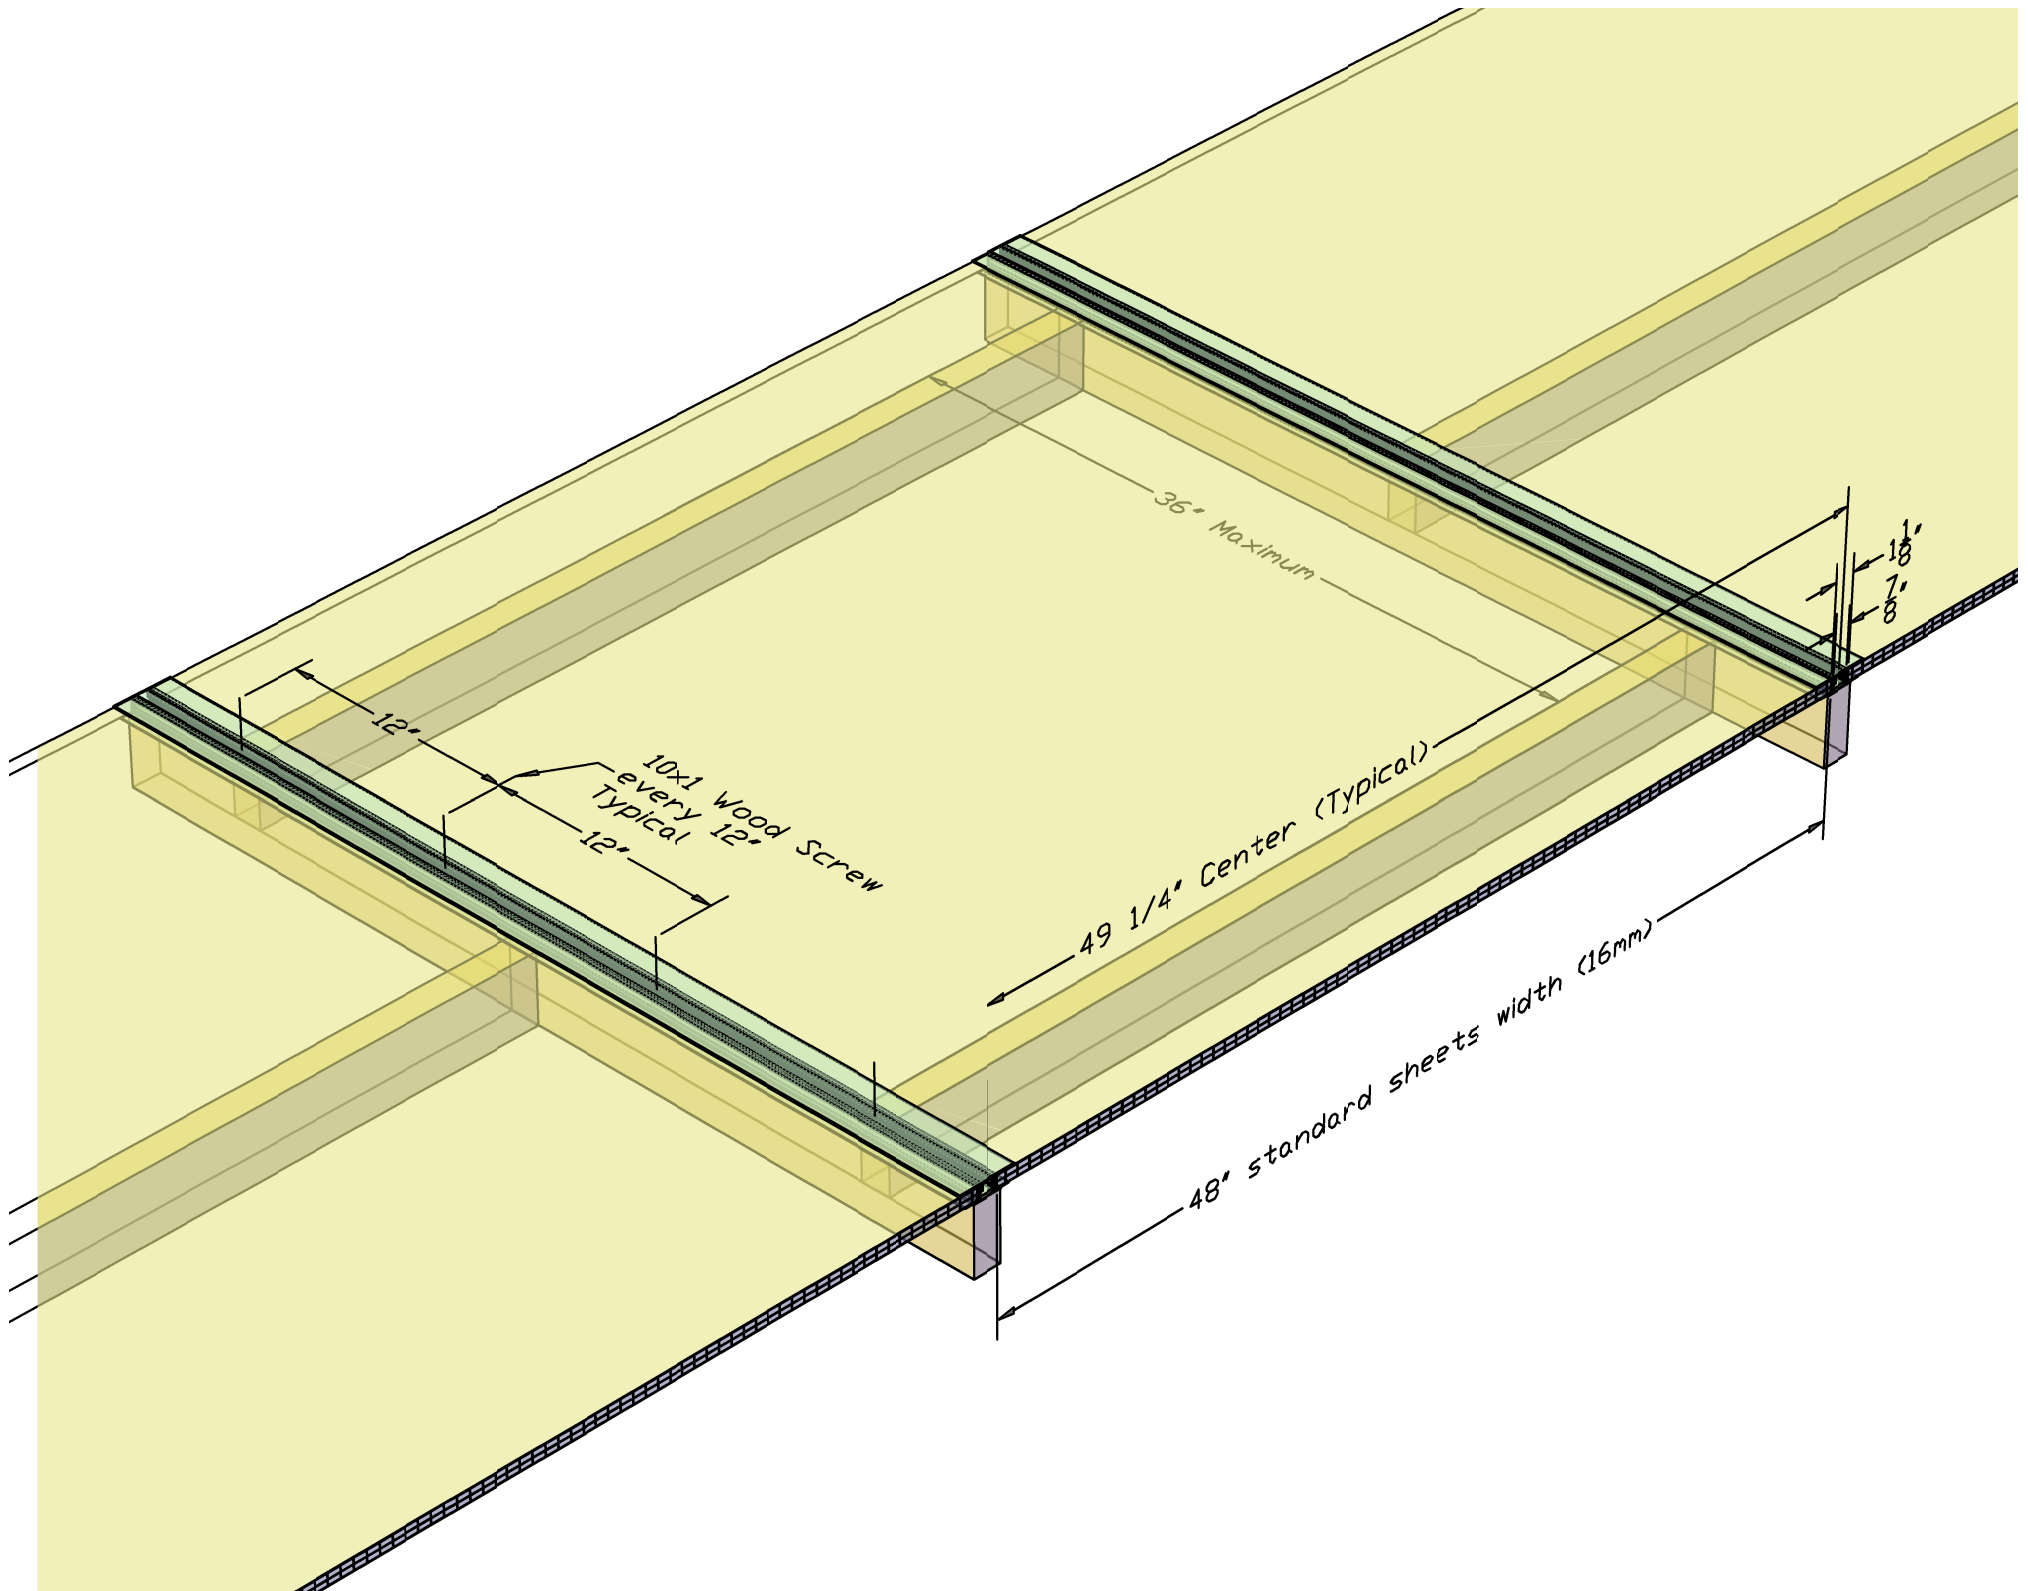

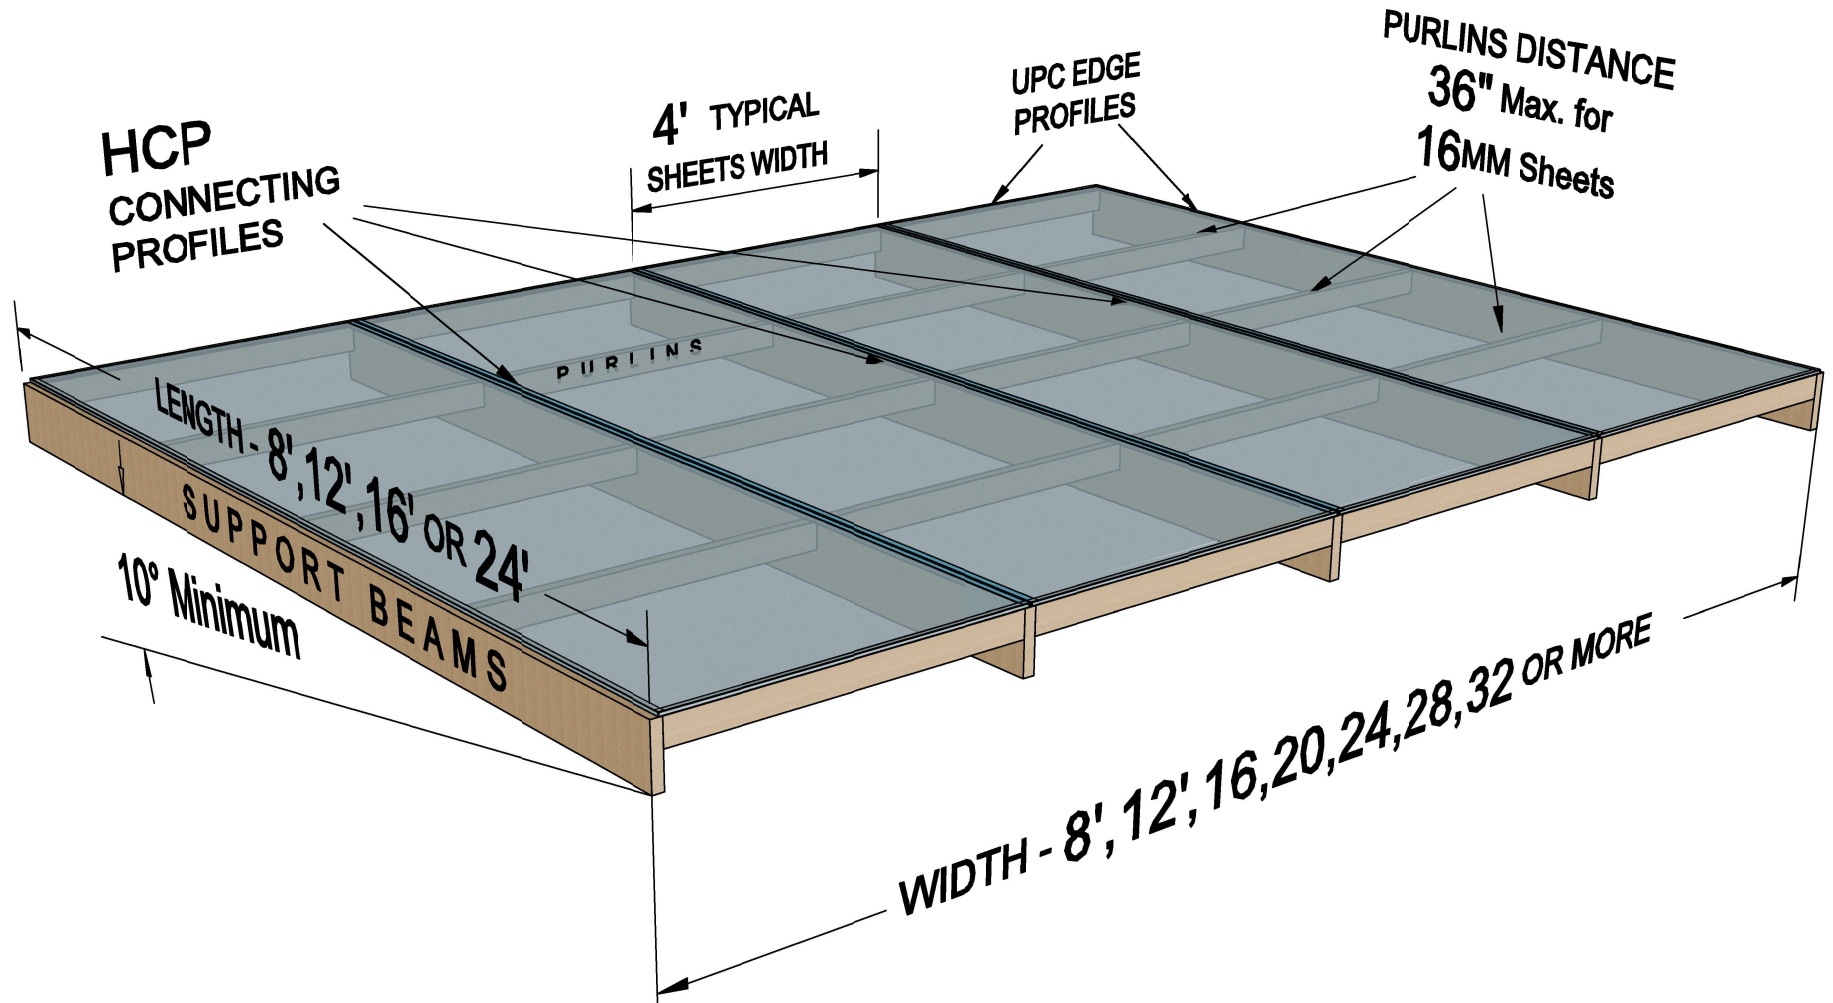

THE INFORMATION IN THIS DRAWING IS INTENDED FOR REVIEW ONLY. GREENWALL SOLUTIONS INC. IS NOT, AND WILL NOT BE RESPONSIBLE FOR ANY DAMAGE OR LOSS CAUSED BY INCORRECT USE OF THE DRAWING AND/OR ERRONEOUS INTERPRETATION OF THE DRAWING. ALWAYS CONSULT WITH AN ARCHITECT AND CERTIFIED CIVIL ENGINEER WHEN APPLYING THE DRAWING ON BUILDING.