


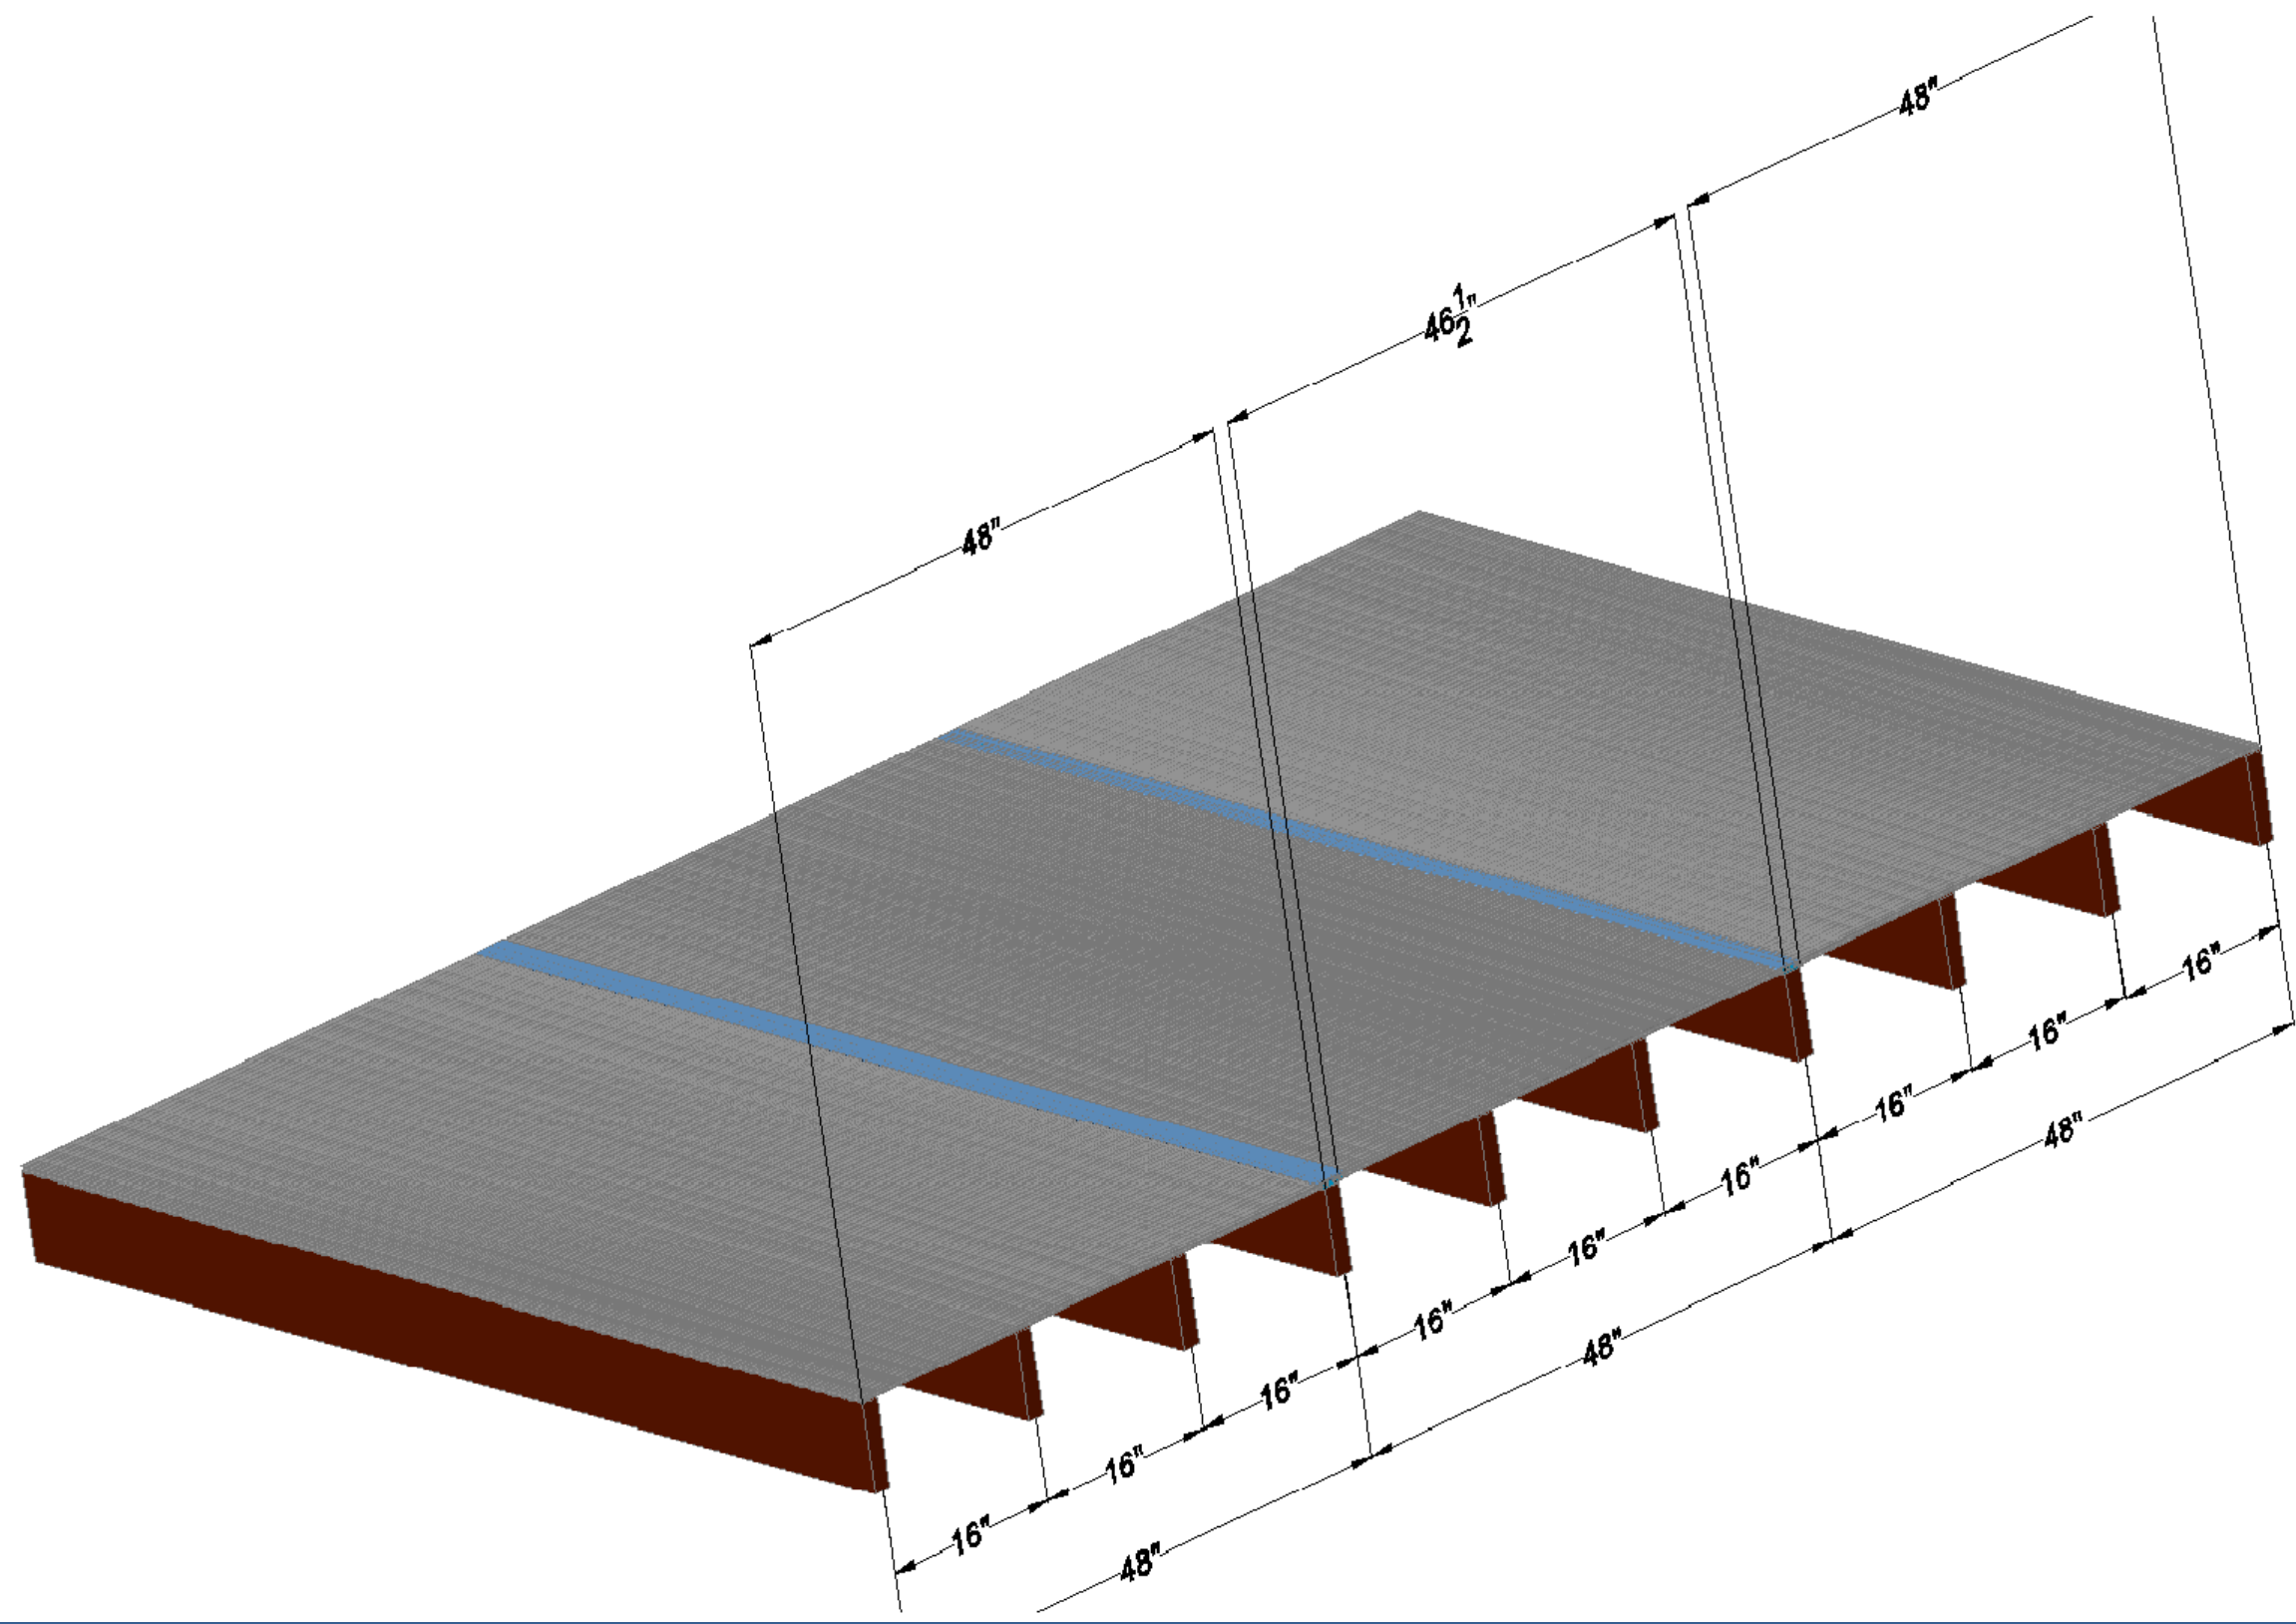


ECP Polycarbonate Connecting System for Pergola Roof
Using Polygal's Standard Grade 8mm and 10mm Multiwall sheets

Cover for Existing 16" rafters centers on Pergola
No Need to Move the Rafters
All sheets in Middle sections need to be cut to 46 1/2"



Cover for Rafters system Pergola

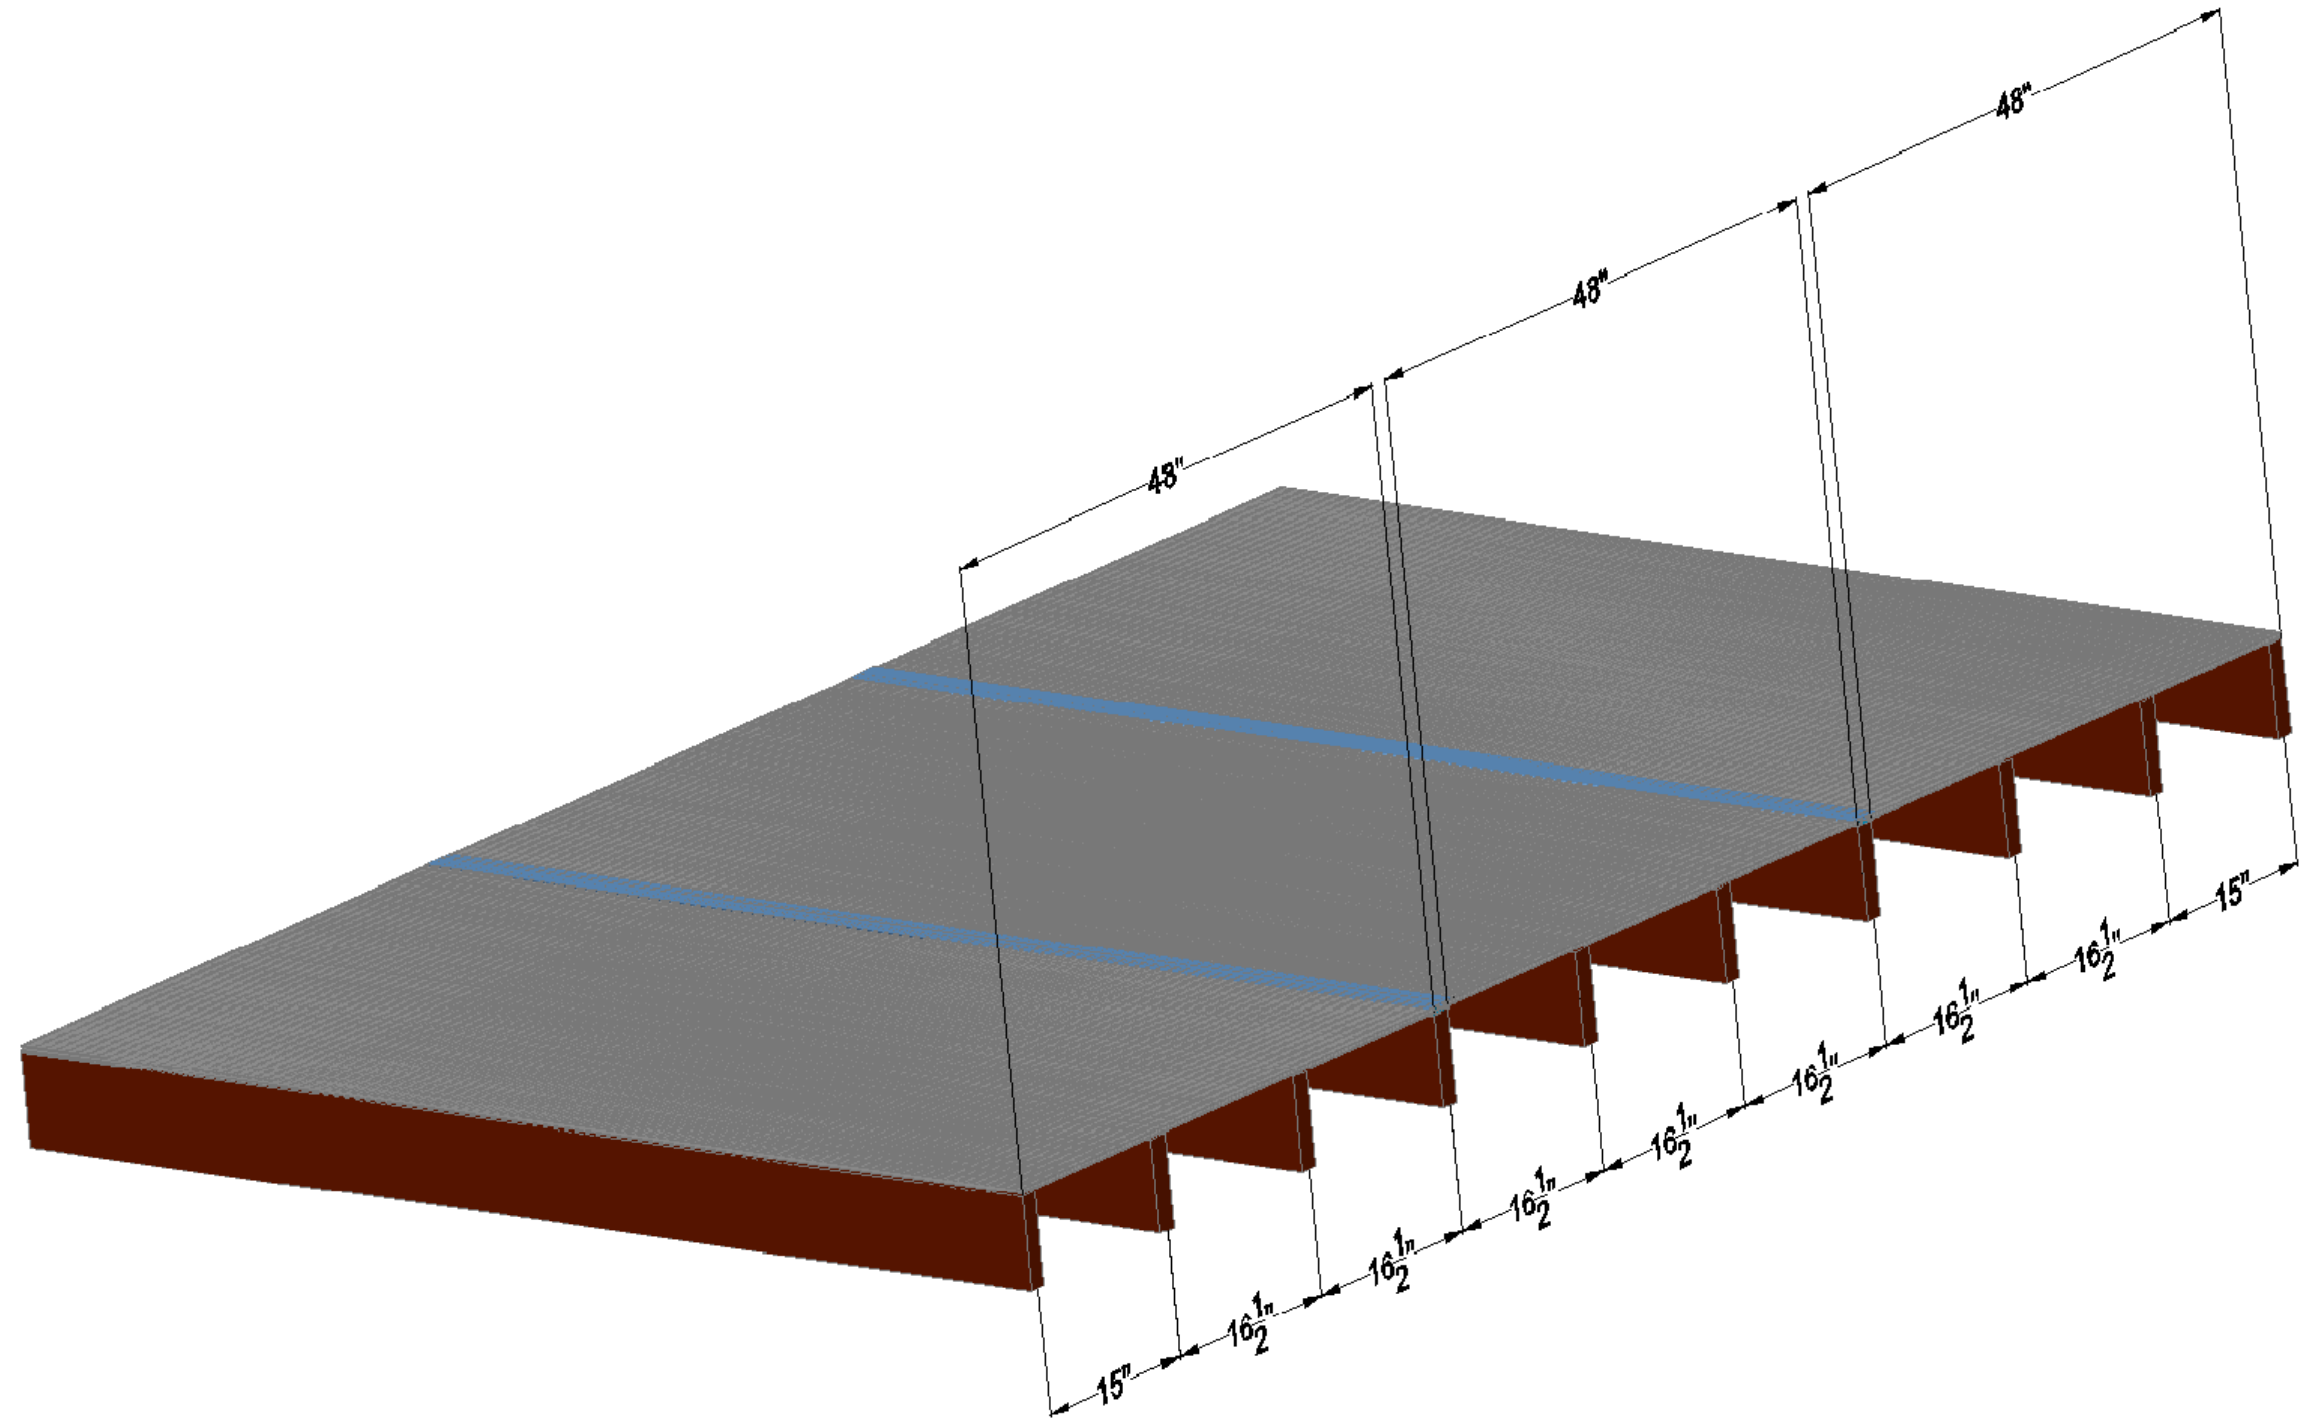

Disclaimer

THE INFORMATION IN THIS DRAWING IS INTENDED FOR REVIEW ONLY. GREENWALL SOLUTIONS INC. IS NOT, AND WILL NOT BE RESPONSIBLE FOR ANY DAMAGE OR LOSS CAUSED BY INCORRECT USE OF THE DRAWING AND/OR ERRONEOUS INTERPRETATION OF THE DRAWING. ALWAYS CONSULT WITH AN ARCHITECT AND CERTIFIED CIVIL ENGINEER WHEN APPLYING THE DRAWING ON BUILDING.

<mailto:info@greenwallsolutions.com>
<http://www.greenwallsolutions.com/>
